


# Market Square Site Map

**LEGEND OF EXISTING FEATURES**

- EXISTING CURB
- EXISTING BUILDING
- EXISTING GARBAGE CANS
- COMMUNITY BOARD
- EXISTING BOLLARD
- REMOVABLE BOLLARD (NOT PRESENT)
- MUNICIPAL WATER CONNECTION
- ORNAMENTAL STREET LIGHT WITH 15 AMP HYDRO RECEPTACLE (20 AMP WHERE NOTED - 20/HR)
- PLANTER WITH 15 AMP HYDRO RECEPTACLE
- TENT ANCHOR
- PERMANENT PICNIC TABLE
- STATIONARY UMBRELLA
- 10x10 TENT TO SCALE

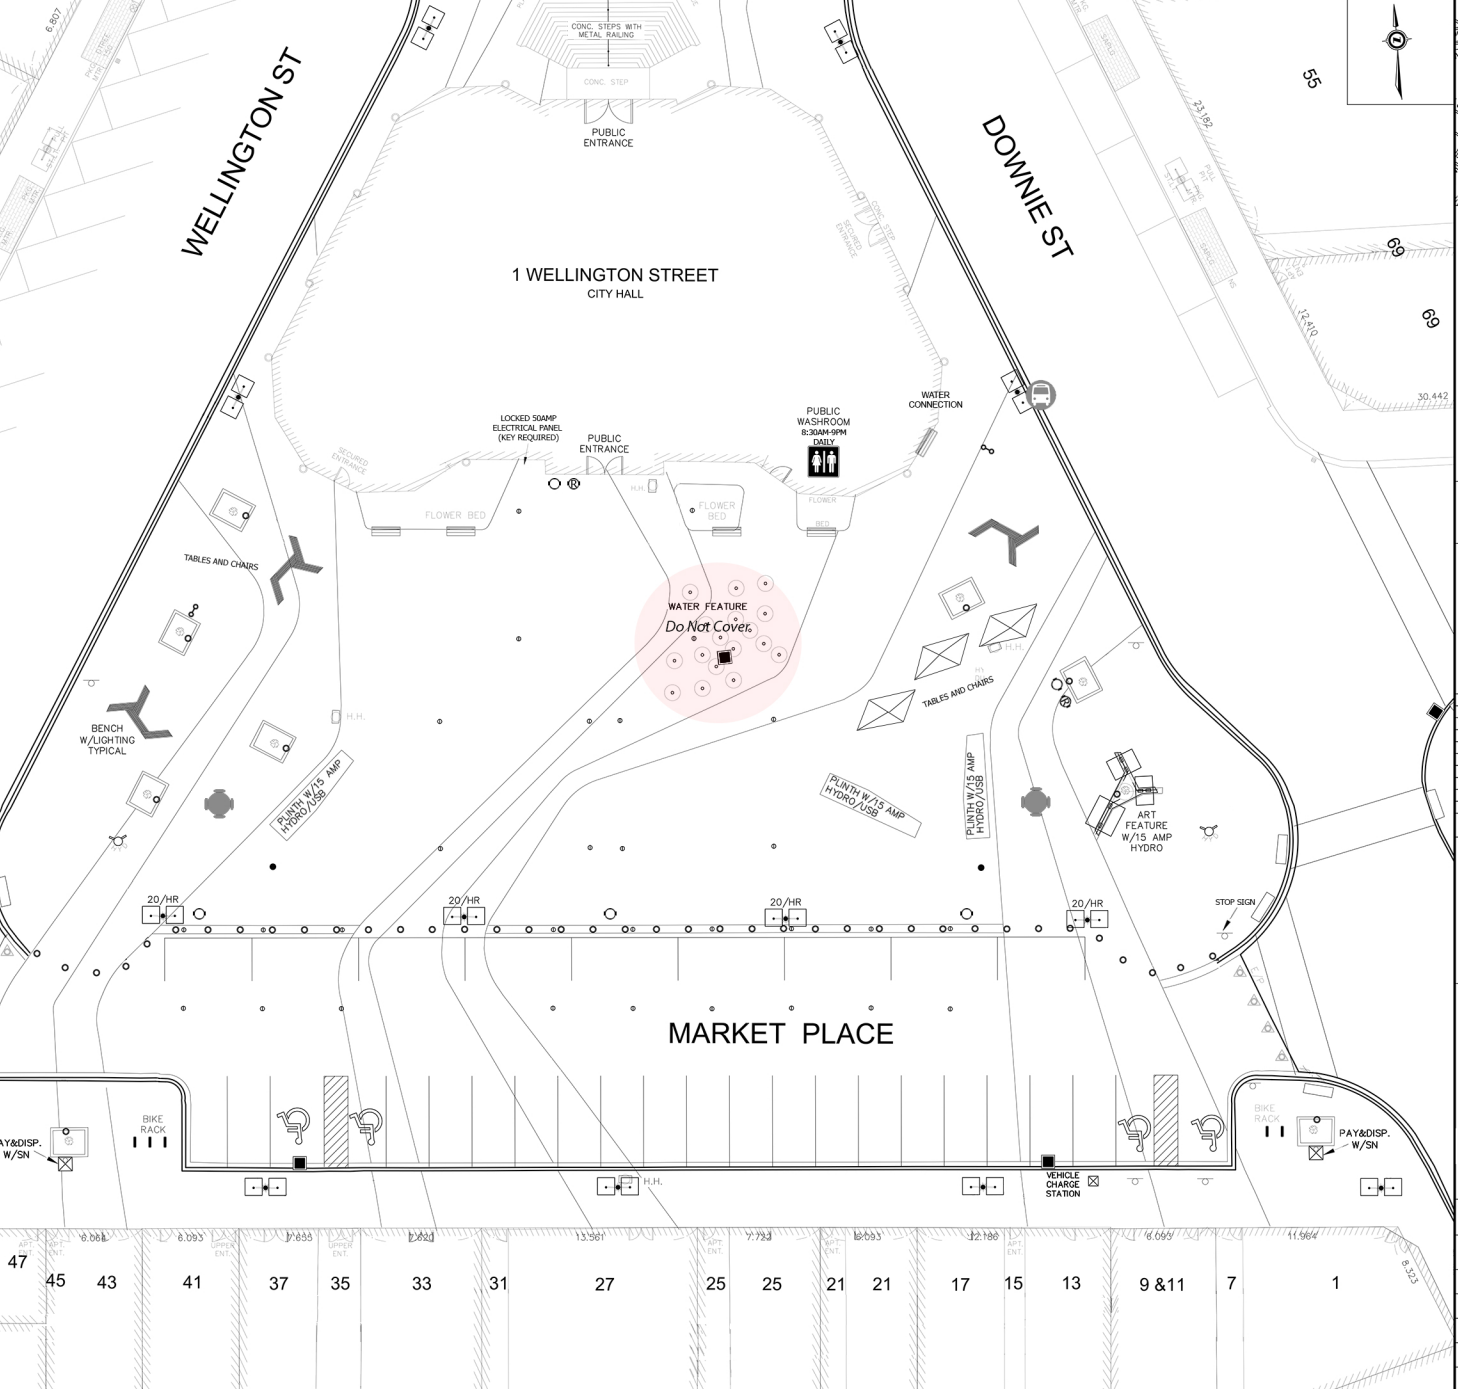

**GENERAL NOTES**

THE POSITION OF POLE LINES, CONDUITS, WATERMANS, SEWERS AND OTHER UNDERGROUND AND ABOVE GROUND UTILITIES AND STRUCTURES ARE NOT NECESSARILY SHOWN ON THE CONTRACT DRAWINGS, AND WHERE SHOWN THE ACCURACY OF THE POSITION OF SUCH UTILITIES AND STRUCTURES IS NOT GUARANTEED.

BEFORE STARTING WORK, THE CONTRACTOR(S) WILL PROVE THE POSITION OF ALL SUCH UTILITIES AND STRUCTURES AND WILL ASSUME LIABILITY FOR DAMAGE TO THEM.

ALL DIMENSIONS ARE IN METRES UNLESS OTHERWISE NOTED.

No.	DESCRIPTION	DATE	BY
1	ISSUED FOR EVENT PLANNING	OCT 25/18	S.M.C.

**REVISIONS**

**Stratford**  
ONTARIO CANADA  
*Dramatically Different!*  
THE CORPORATION OF THE CITY OF STRATFORD  
INFRASTRUCTURE AND DEVELOPMENT SERVICES DEPARTMENT

**MARKET SQUARE  
BACK OF CITY HALL**

**PLAN**

SCALE: HORIZ: 1:50

DATE: \_\_\_\_\_

DRAWN BY: \_\_\_\_\_

DESIGNED BY: \_\_\_\_\_

REVIEWED BY: \_\_\_\_\_

SHEET: 1 OF 1

ENGINEERS STAMP